


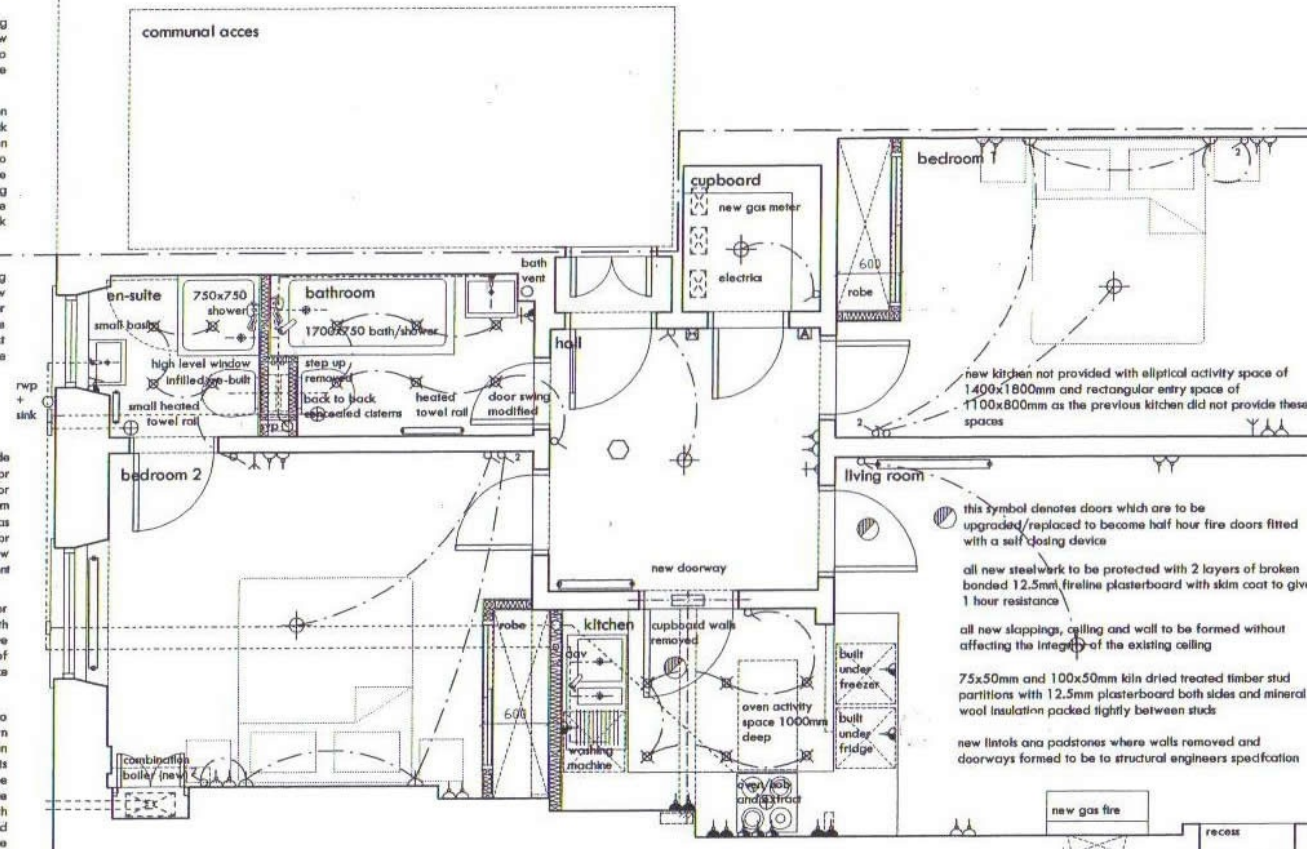
















new ventilation duct to kitchen to pass down through stud wall then run between floor joists (deafening to be preserved) to outside wall and be fitted with suitable weather and vermin proof grille



- ### SERVICES LEGEND
-  twin 13A socket outlet at 150mm above worktop
 -  twin 13A socket outlet at 400mm above ffl
 -  spur supply and switch for appliance
 -  shaver socket
 -  one way light switch
 -  two way light switch
 -  pendant/ceiling mounted light fitting
 -  recessed downlight
 -  wall light
 -  tv point
 -  central heating thermostat
 -  alarm controller
 -  door-entry handset
 -  smoke detector
 -  extract fan and duct route
 -  100mm SVP and connection to appliance
 -  wet radiator fed from condensation boiler

drawing to be read in conjunction with structural engineer's details and specification

drawing no. 011	scale 1:50@A3
drawn by AMW	date DEC 2010

EBS CONSTRUCTION LTD
10 LOANBANK QUADRANT
GLASGOW G51 3HZ
Tel: 0141 440 1177
Fax: 0141 445 6671

Copy of
Contract
file

~~Final Day~~
10/1/11